


\\sfr:131\_LAYOUT.DWG P41\_CIRCUITING.DWG X-RECORD.DWG XCD-OSDN-AUTOCAD.DWG XCE-ELD\_PHASE\_V.DWG XCE-SINL\_PHASE\_N.DWG XCE-SOL\_PHASE\_ILD.DWG XCE-BASE\_AUTOCAD.DWG XCL-OSDN.DWG



CAD DATE: May 11, 2010 5:18:06 p.m.  
CAD FILE: X:\CR\IE\2008\08T075.00\CAD\FOTH\DCS\Contractor or Client\

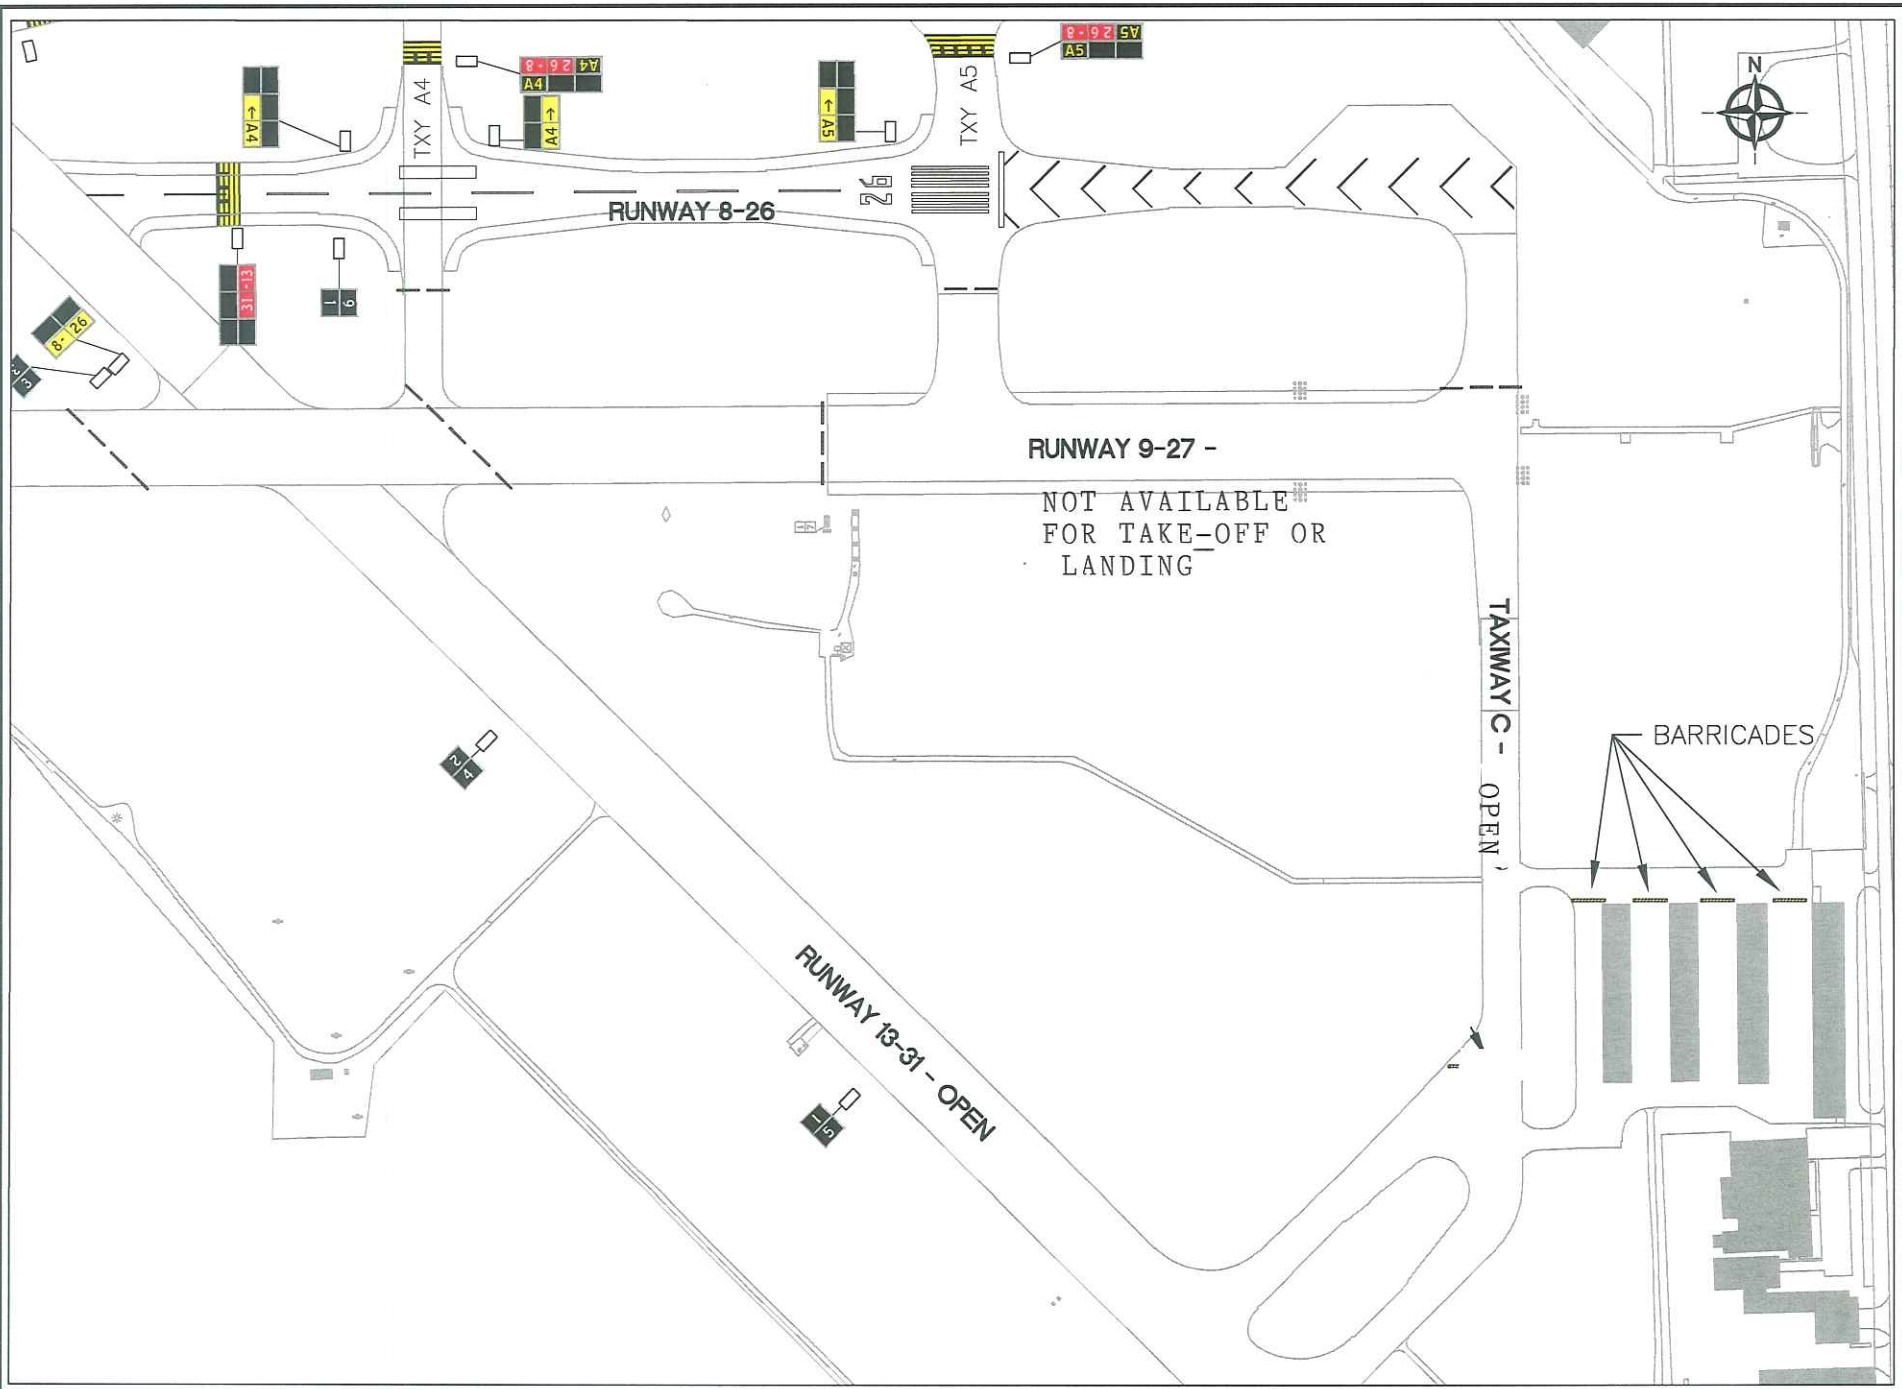

**RUNWAY 9-27 RECONSTRUCTION**  
TEMPORARY TAXI ROUTES - TAXIWAY C  
JUNE 2 - JUNE 4

SHEET NO.  
**1**